




SECOND FLOOR PLAN  
1:20

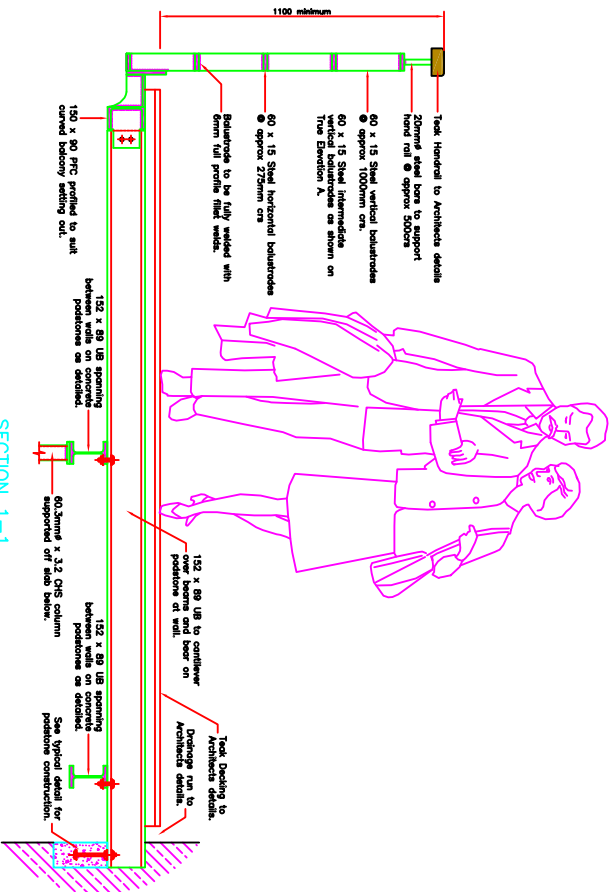


SECTION 1-1  
1:10

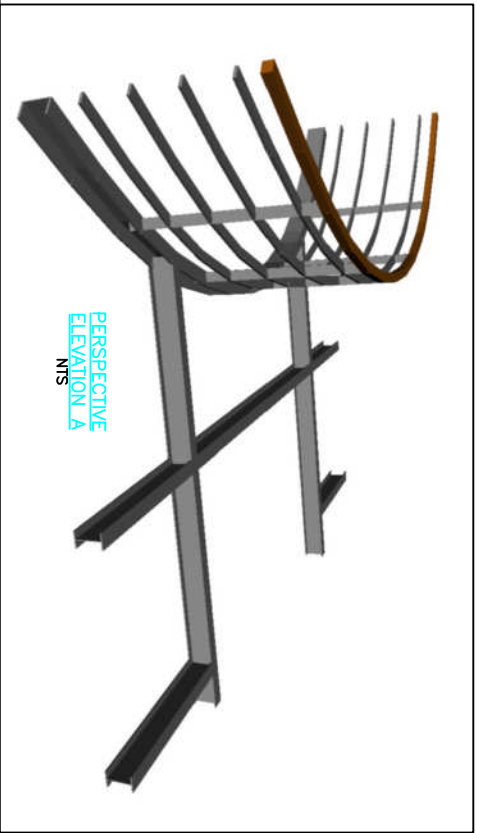


PERSPECTIVE  
ELEVATION A  
NTS

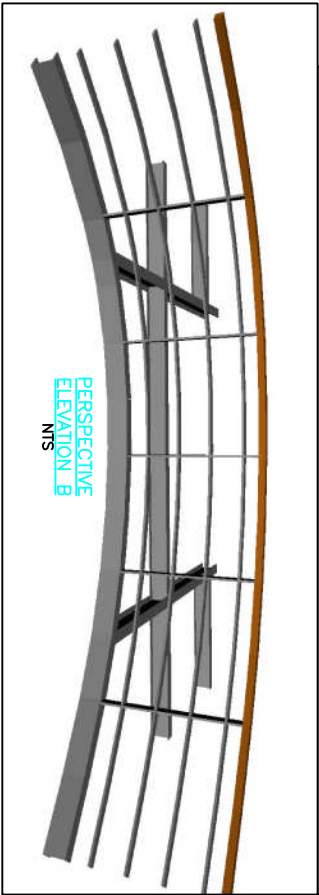

PERSPECTIVE  
ELEVATION B  
NTS

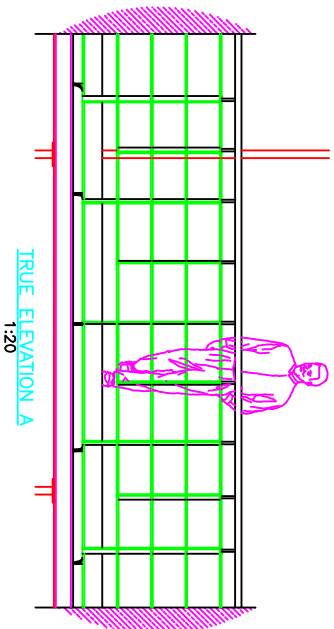

TRUE ELEVATION A  
1:20

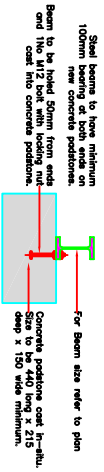

TYPICAL PADSTONE DETAIL  
1:10

Note:  
1. All dimensions are to be checked on site before the commencement of any work. Any dimensions are to be reported to the Architect for verification. Fixed dimensions only are to be taken from the drawings.  
2. This drawing is copyright.  
3. Any reliance on this set of documents shall be at the user's own risk. The Architect shall not be liable for any loss or damage arising from the use of these documents without a written agreement in writing.  
DRAWINGS: DIMENSIONS AND SPECIFICATIONS

**FOR APPROVAL**  
BY: [Signature]  
DATE: [Date]

**CIVIL STRUCTURES & MANAGEMENT LIMITED**  
16 KING STREET RENOVATION  
HELEN REED

PROPOSED SECOND FLOOR BALCONY  
STEVENS ROAD, WINDSOR, NSW  
DATE: 02/06/14  
DRAWN BY: AS SHOWN  
CHECKED BY: [Signature]  
DATE: 02/06/14  
SCALE: AS SHOWN  
PROJECT NO: 020614/ST-08  
DRAWING NO: A