


Note:
 1. All dimensions are to be checked on site before the commencement of any work. Any discrepancies are to be reported to the Architect for verification. Fixed dimensions only are to be taken from this drawing.
 2. This drawing is copyright.
 3. This drawing is the property of the Client and is to be used only for the purposes for which it is intended. It is not to be used for any other purpose without the written consent of the Architect.
 4. This drawing is the property of the Client and is to be used only for the purposes for which it is intended. It is not to be used for any other purpose without the written consent of the Architect.
 5. This drawing is the property of the Client and is to be used only for the purposes for which it is intended. It is not to be used for any other purpose without the written consent of the Architect.

LEGEND:

	New CSM
	Steel Beam
	Old Timber
	New Timber
	Member
	Other Timber
	New CSM
	Timber Member

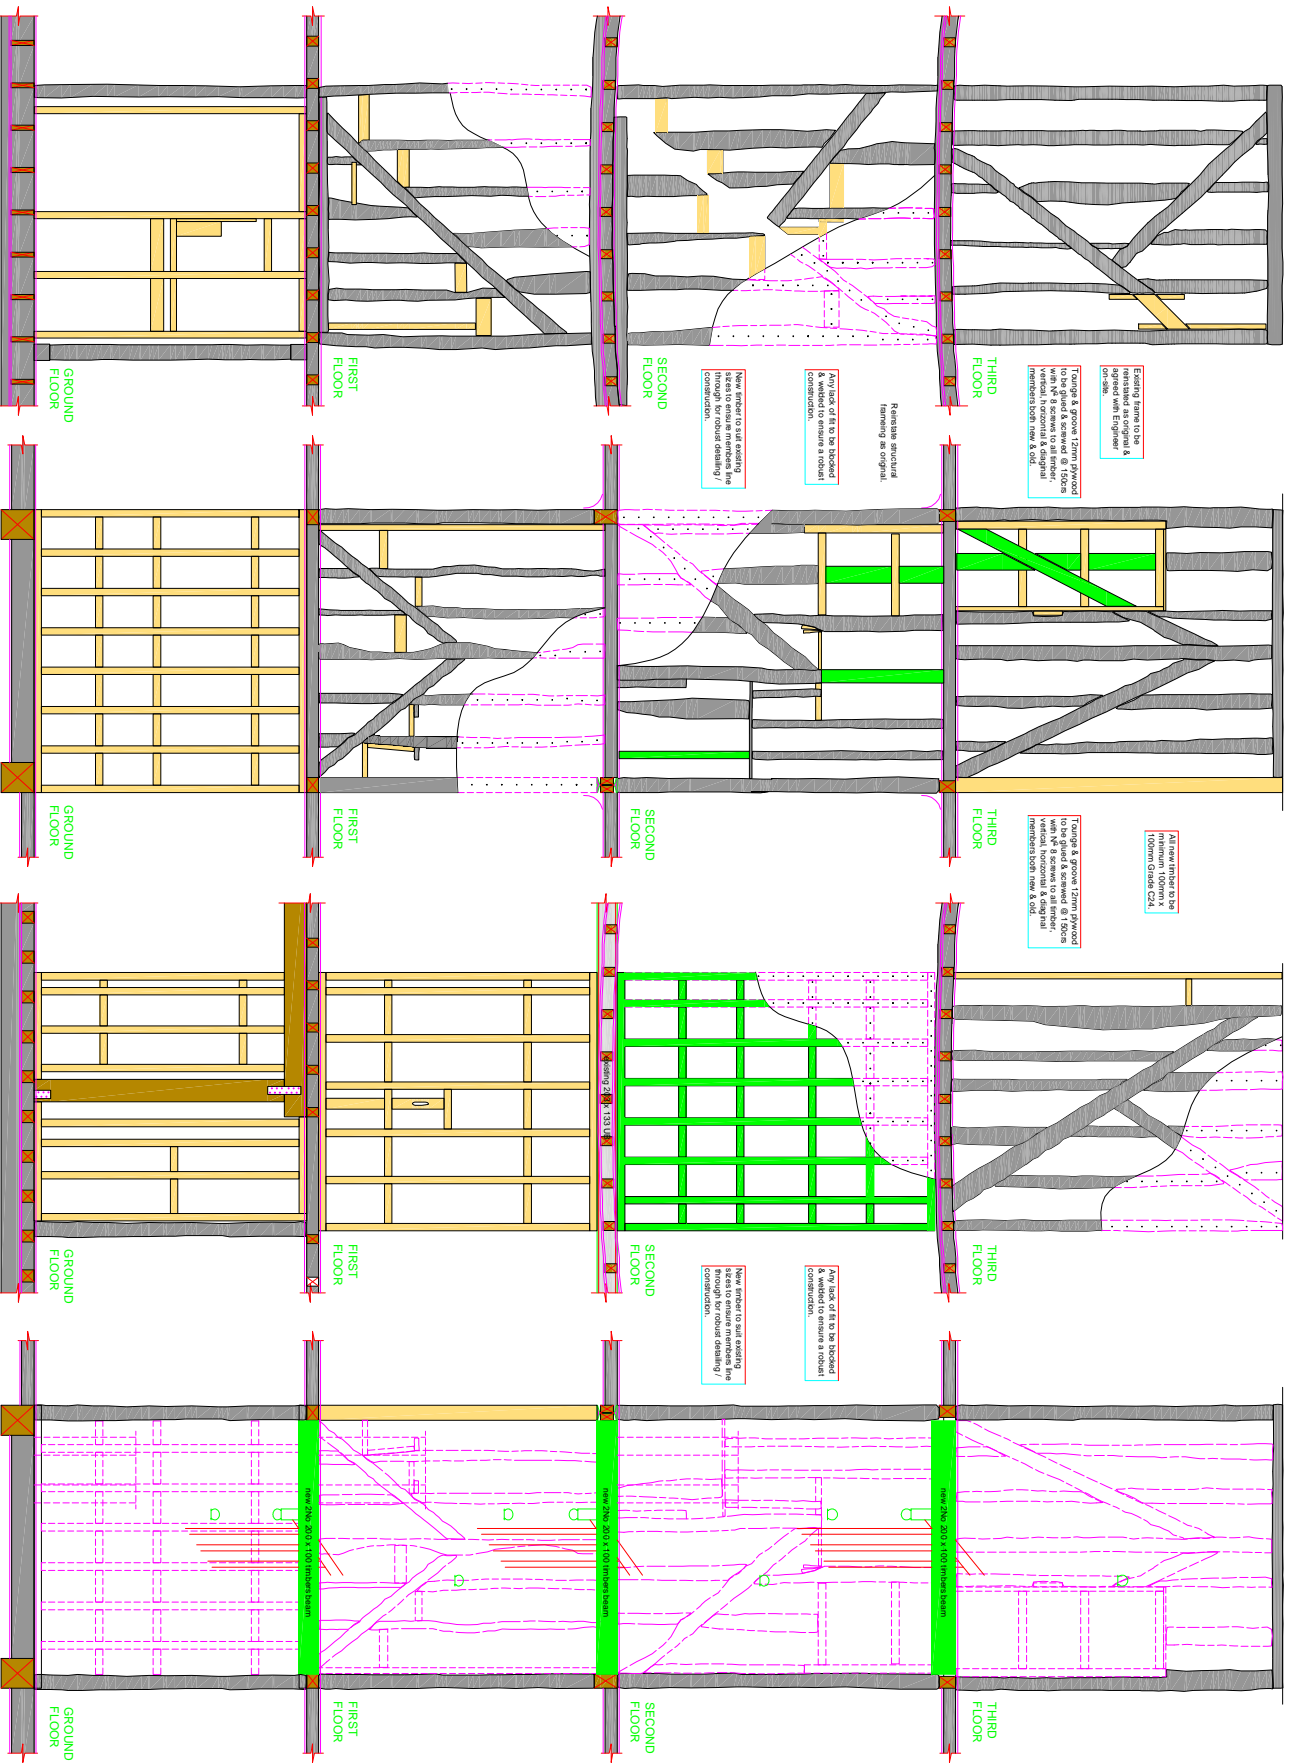

STAIRCASE - FRONT ELEVATION
1:25

STAIRCASE - SIDE ELEVATION
1:25

STAIRCASE - REAR ELEVATION
1:25

STAIRCASE - SIDE ELEVATION
1:25

FOR APPROVAL

Prepared by: [Name]
 Checked by: [Name]
 Drawn by: [Name]
 Date: 01/08/2024

CSM
 CIVIL
 STRUCTURE
 &
 MANAGEMENT
 LIMITED

16 KING STREET RENOVATION

DATE: 01/08/2024
 DRAWN BY: [Name]
 CHECKED BY: [Name]
 PROJECT: 020614/ST-06
 SHEET: B